


**GEOFF KEDDY
 & ASSOCIATES**
 ARCHITECTURE
 INTERIOR DESIGN
 5357 INGALLIS STREET
 HALEFAX, N.S. B3H1J4
 PH: 420-9400 FAX: 420-1478

Description	Date

Project
 22 KING STREET,
 LUNENBURG, N.S.

Drawing
 MAIN FLOOR PLAN
 PROPOSAL

Date	OCTOBER 2006
Scale	1/8" = 1'-0"
Designed	GK
Drawn By	SR
Dwg. No.	

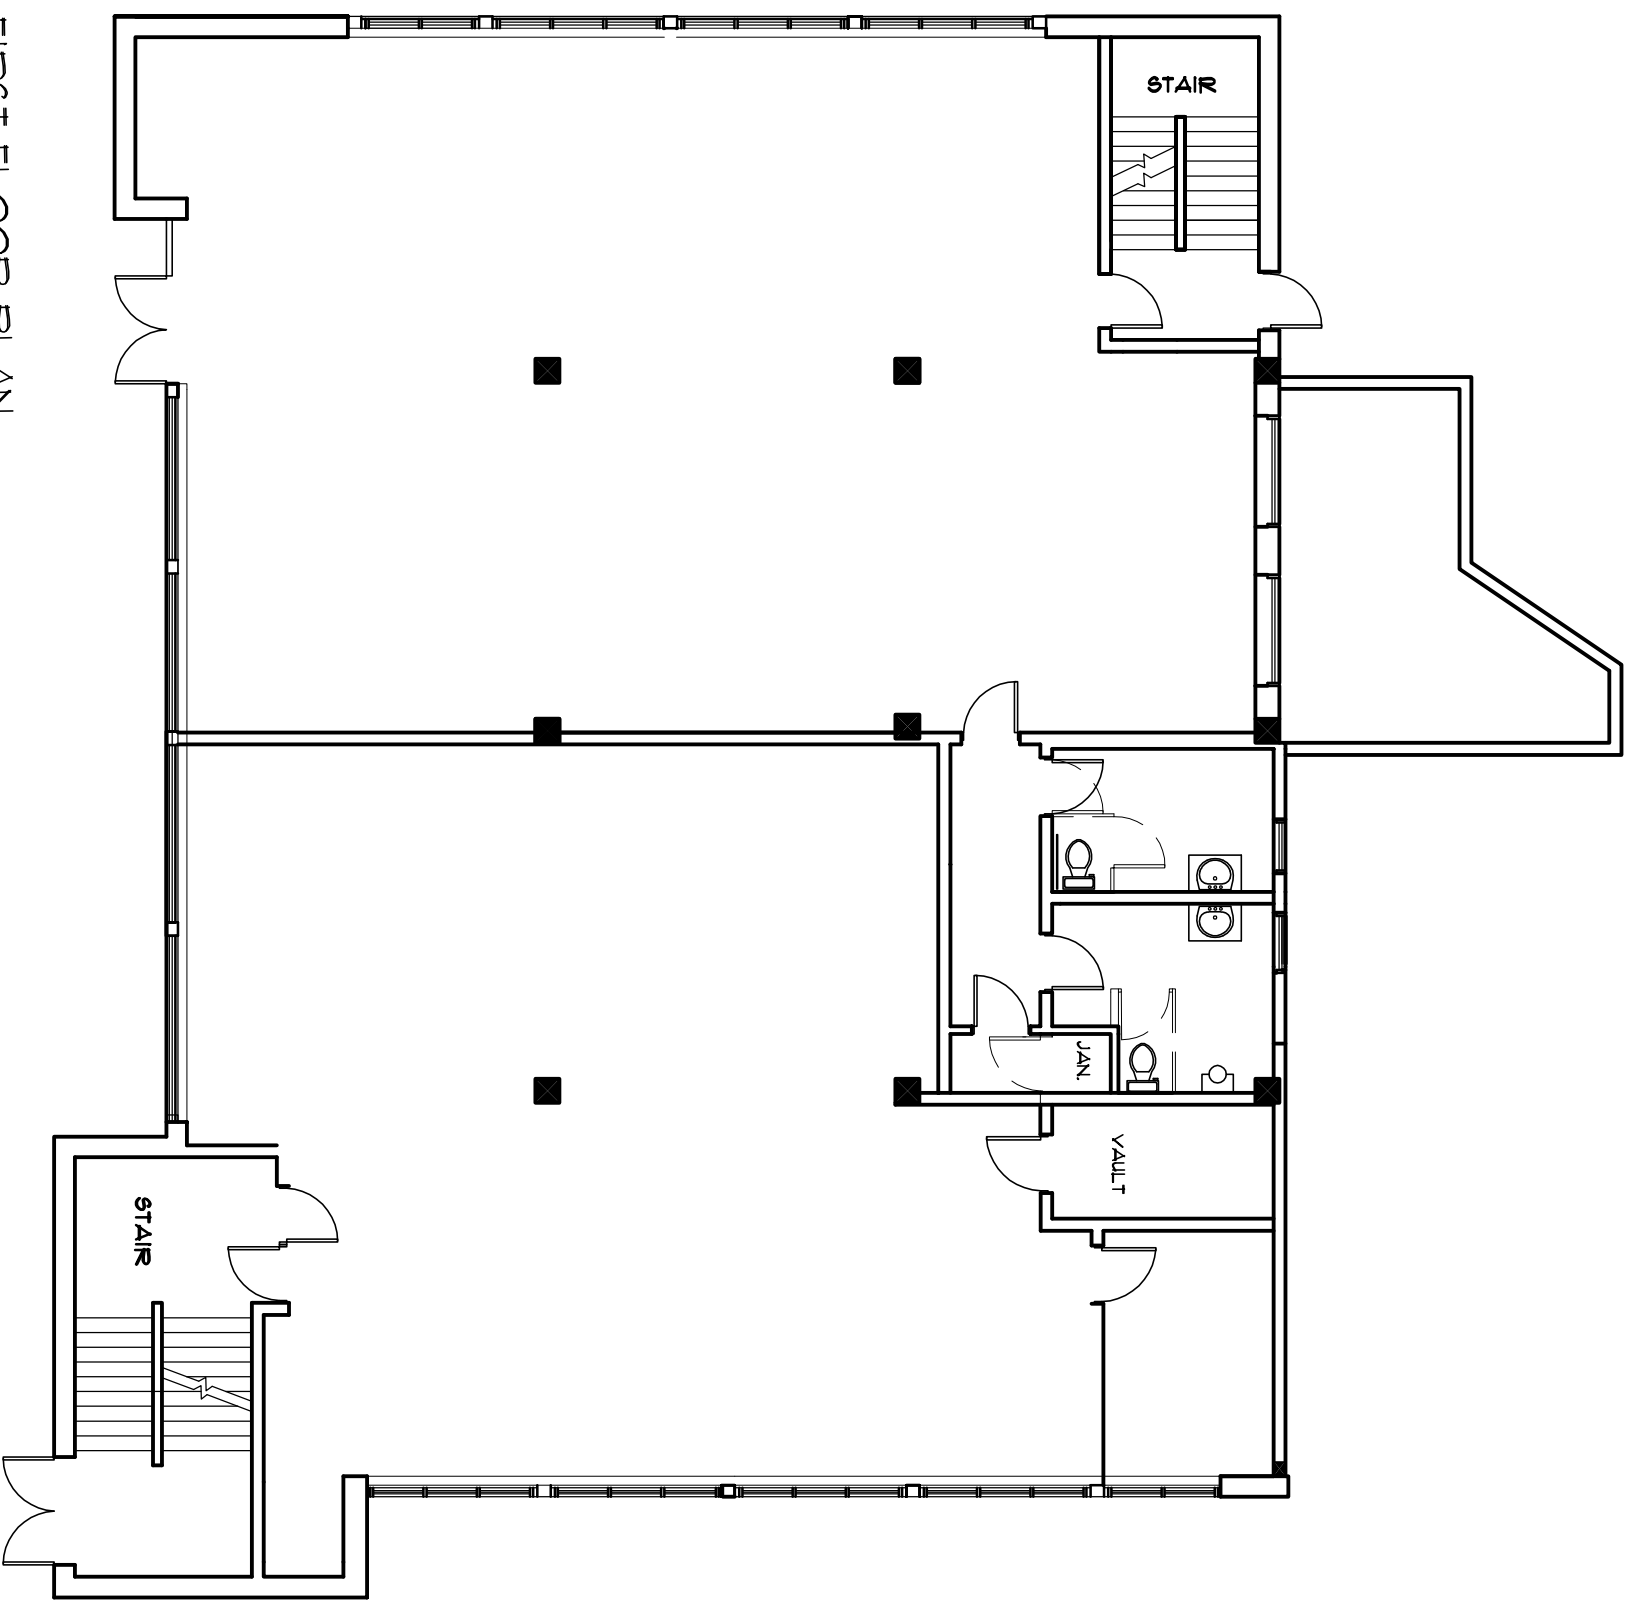

FIRST FLOOR PLAN
 scale: 3/32" = 1'-0"